

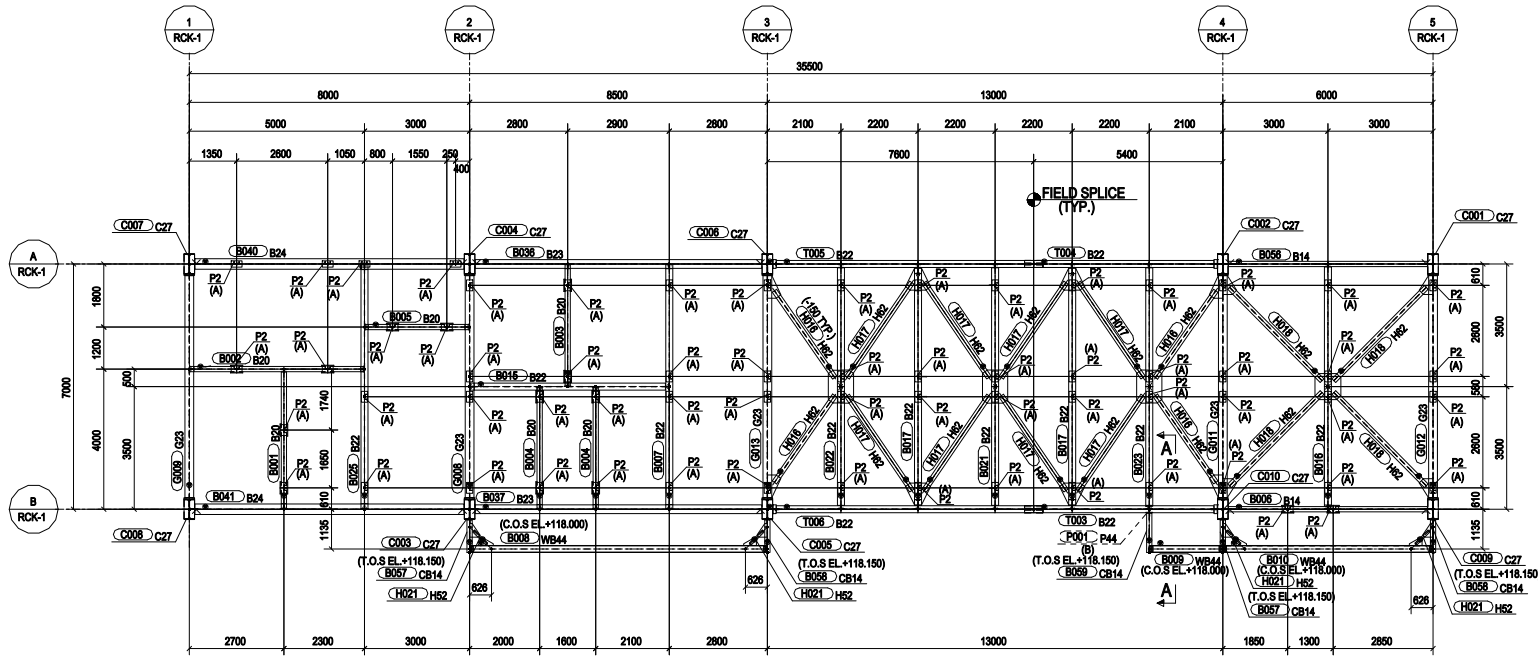


MEMBER LIST

MARK	SIZE	MATL
B14	H300*150*6.5*9	A572
B20	H194*150*6*9	A572
B22	H234*200*8*12	A572
B23	H340*250*9*14	A572
B24	H390*300*10*16	A572
B26	H488*300*11*18	A572
C27	H688*300*12*20	A572
CB14	H300*150*6.5*9	A572
G2	[150*75*6.5*10	A36
G23	H340*250*9*14	A572
GB2	[150*75*6.5*10	A36
H52	L75*75*6	A36
HR2	CT150*150*6.5*9	A572
P44	H200*200*8*12	A572
V52	L75*75*6	A36
WB44	H200*200*8*12	A572

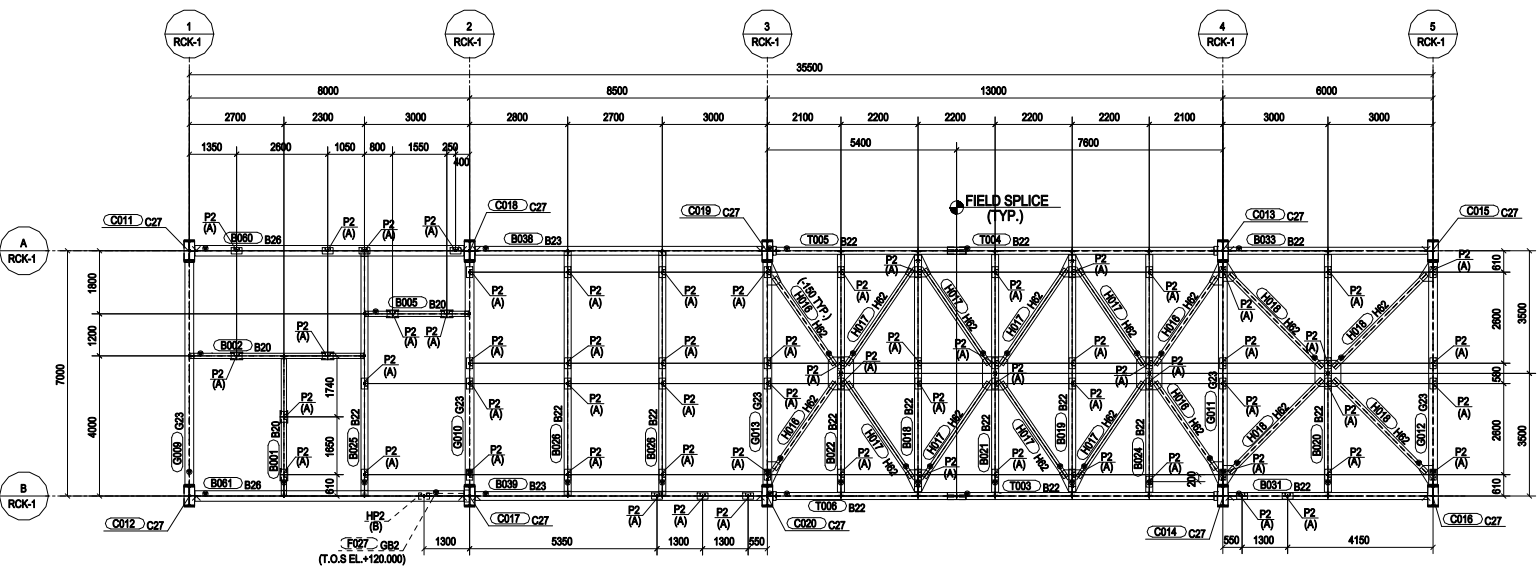

T.O.S EL.+118.700 FRAMING PLAN
(A):ABOVE (B):BELOW

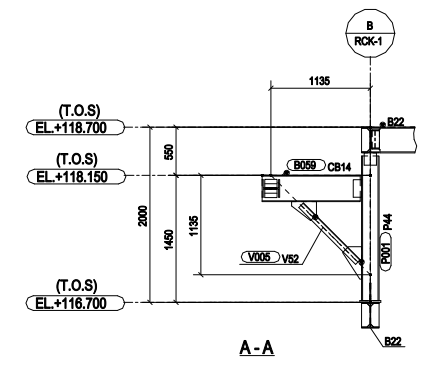



T.O.S EL.+120.700 FRAMING PLAN
(A):ABOVE (B):BELOW

SHOP NOTES

- ALL DIMENSIONS ARE IN MILLIMETERS
- ⊙ DENOTES ASSEMBLY MARK LOCATION
- 3' / 4' DENOTES DIRECTION OF ASSEMBLY ERECTION
- MARK SYSTEM: $\begin{matrix} C008 - C25 \\ \text{---} \\ \text{---} \end{matrix}$ BASIC MARK
 $\begin{matrix} C008 - C25 \\ \text{---} \\ \text{---} \end{matrix}$ ASSEMBLY MARK
- PREFIX MARK: 32RC01A
- FIREPROOFING
(F) INDICATED MEMBERS COMPLETELY ENCASED
(F) INDICATED MEMBERS PARTIALLY ENCASED (ONLY TOP FLANGE EXPOSED)

REV.	DATE	DESCRIPTION	DRAWN	REVIEWED	APPROVED
0	30SEP18	ISSUED FOR CONSTRUCTION	M.D.L	J.S.L	Y.H.J

PETRONAS RAPID PROJECT, PENGERANG
(PACKAGE NO.8A)

DRAWING TITLE
UNIT 3200-LLDPE
3200-RCK-0001
T.O.S EL.+118.700&EL.+120.700 FRAMING PLAN

DWG. No.	SE - 32RC01A - 003	REVISION	0
----------	--------------------	----------	---