


MEMBER LIST		
MARK	SIZE	MATL.
	BSP#68	ASTM A36
B1	HSP#2715	ASTM A36
B2	HSP#2815	ASTM A36
B5	HSP#18111	ASTM A36
B8	HSP#18111	ASTM A36
B1	HSP#18111	ASTM A36
B2	HSP#28114	ASTM A36
B3	HSP#30113	ASTM A36
B4	CTM#20112	ASTM A36
C47	HSP#20112	ASTM A36
C48	HSP#40121	ASTM A36
C49a	PL250	ASTM A36
F28	HSP#30113	ASTM A36
V42	HSP#20112	ASTM A36
V45	HSP#28114	ASTM A36
V46	HSP#30113	ASTM A36
V53	LTP#75	ASTM A36
V42	HSP#20112	ASTM A36

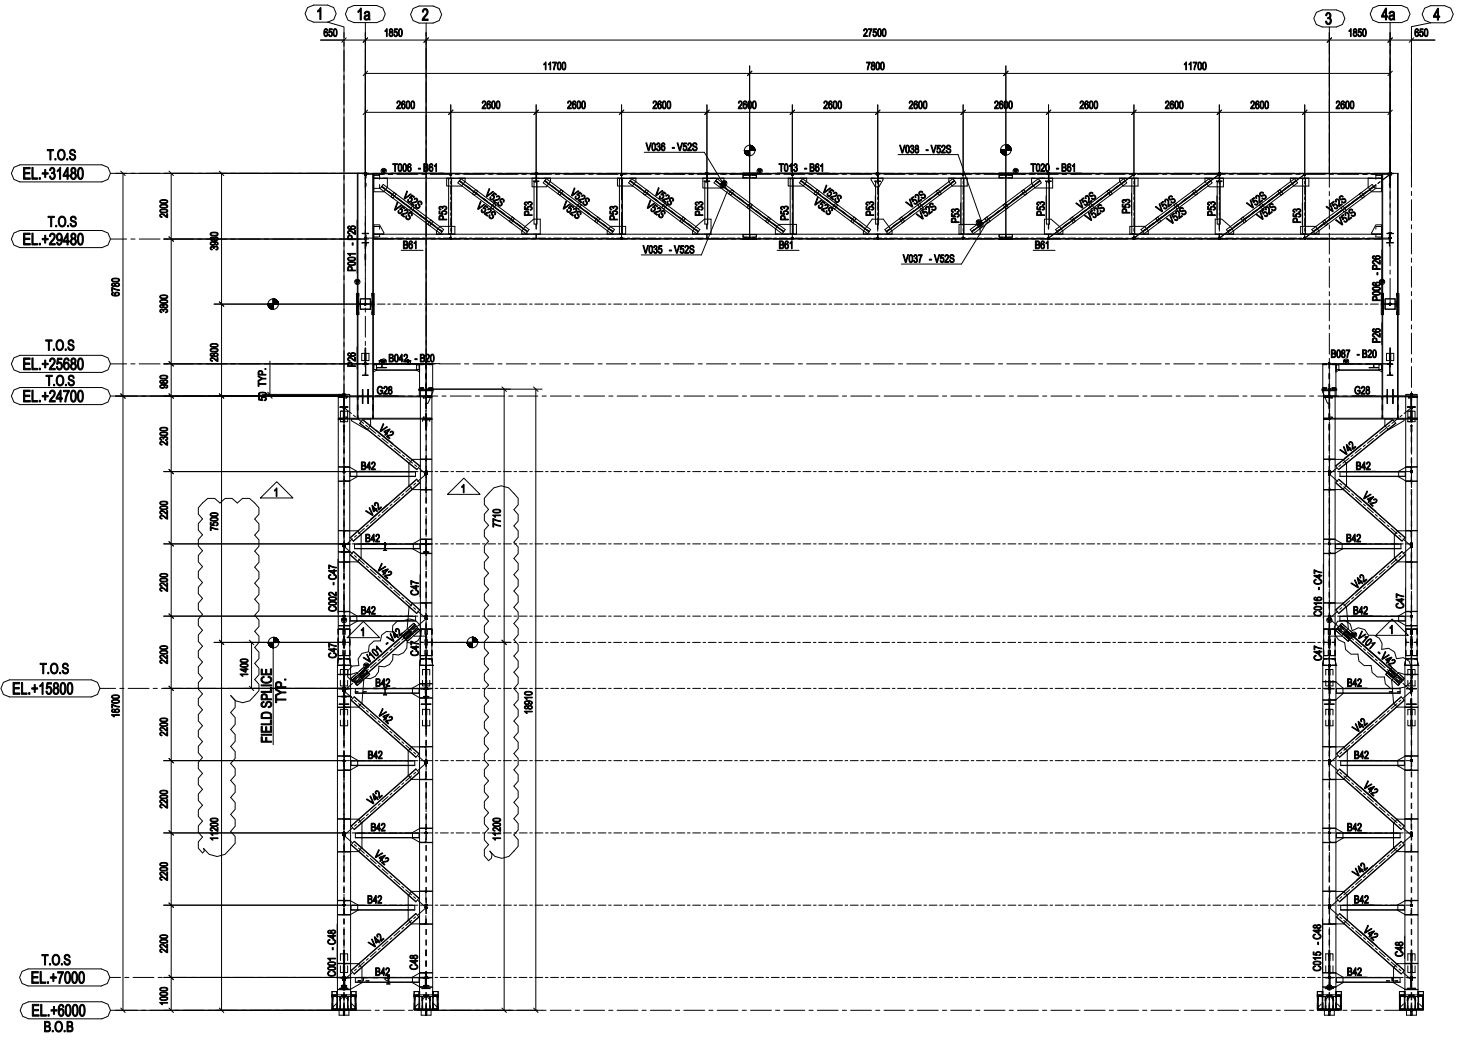

GRID A LINE FRAMING ELEVATION

- SHOP NOTES**
- ALL DIMENSIONS ARE IN MILLIMETERS
  - ⊙ DENOTES ASSEMBLY MARK LOCATION
  - \* ↓ DENOTES DIRECTION OF ASSEMBLY ERECTION
  - MARK SYSTEM: C48 - C25  

⊙	BASIC MARK
⊙	ASSEMBLY MARK
  - PREFIX MARK: STGO

REV	DATE	DESCRIPTION	DRAWN	REVIEWED	APPROVED
1	22 MAY'15	REVISED AS PER 1	M.D.LEE	J.S.KIM	L.B.JANG
0	15 MAY'15	ISSUE FOR CONSTRUCTION	M.D.LEE	J.S.KIM	L.B.JANG

CHILE KELAR PROJECT

SAMSUNG ENGINEERING CO., LTD.  
SAMSUNG ENGINEERING JOB NO. SP215

DWG. No. SE-STGO-010

REVISION 1